



PLAN PARTER

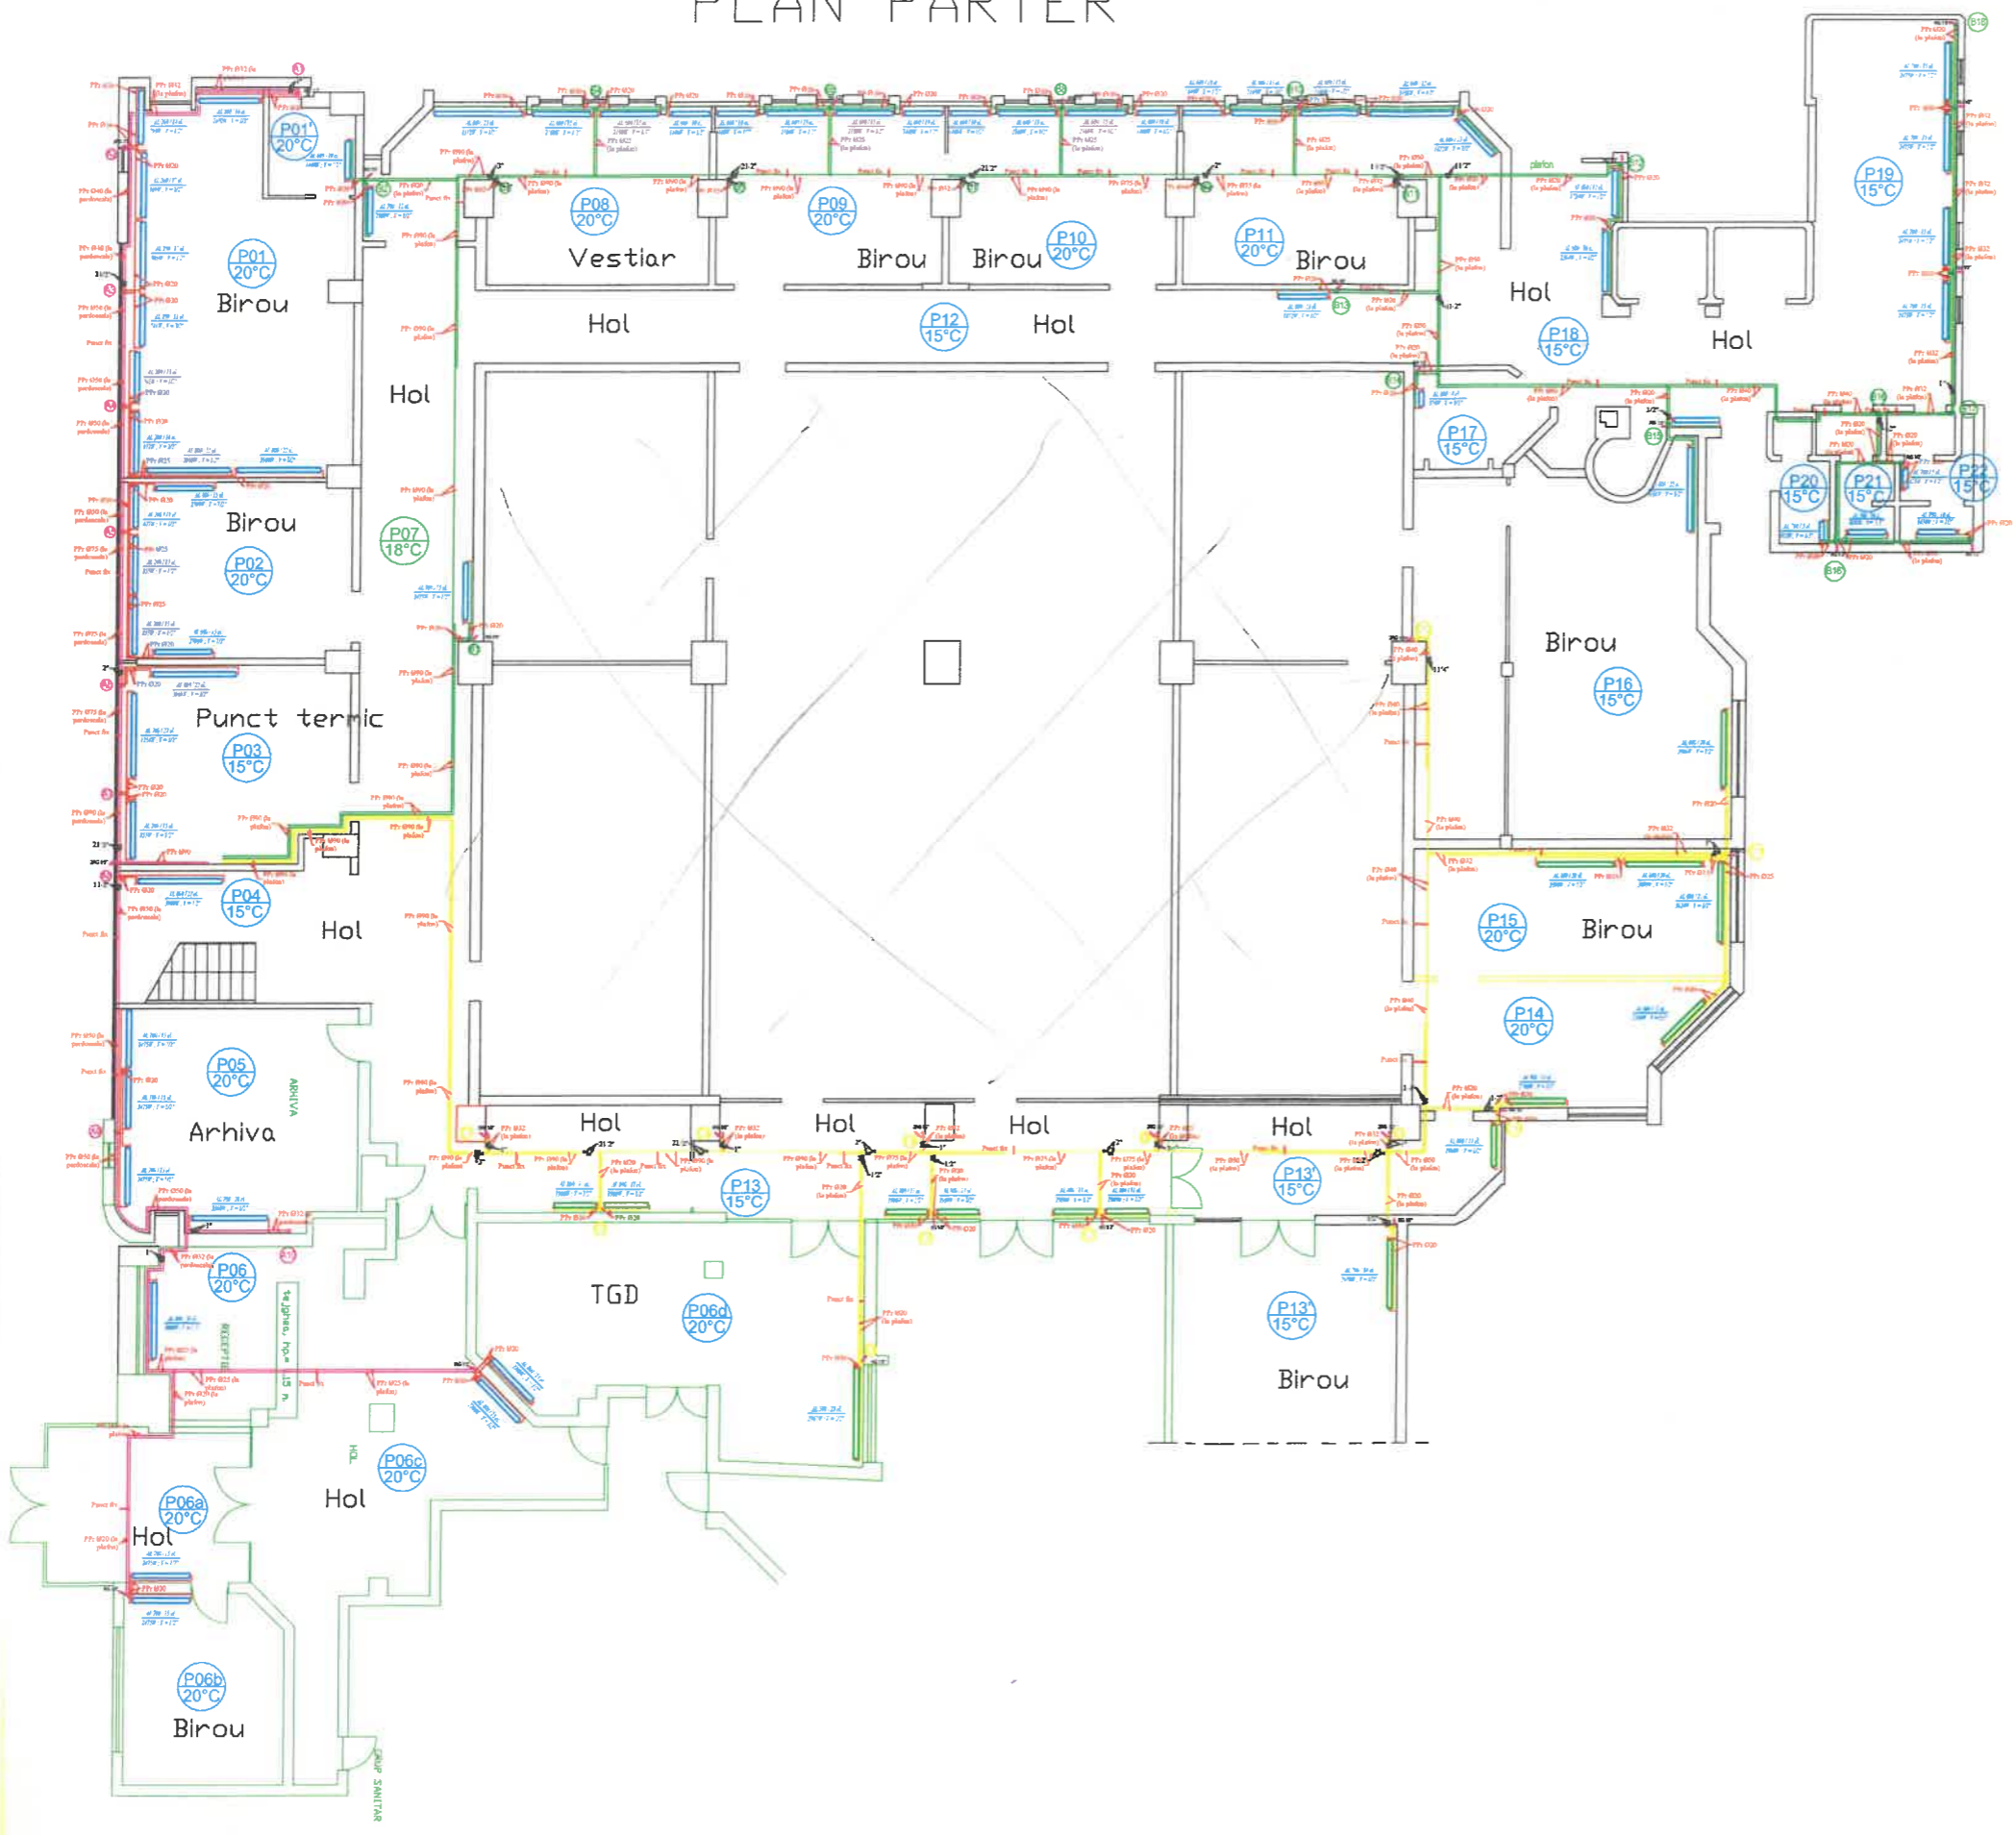

PLAN ETAJ 1

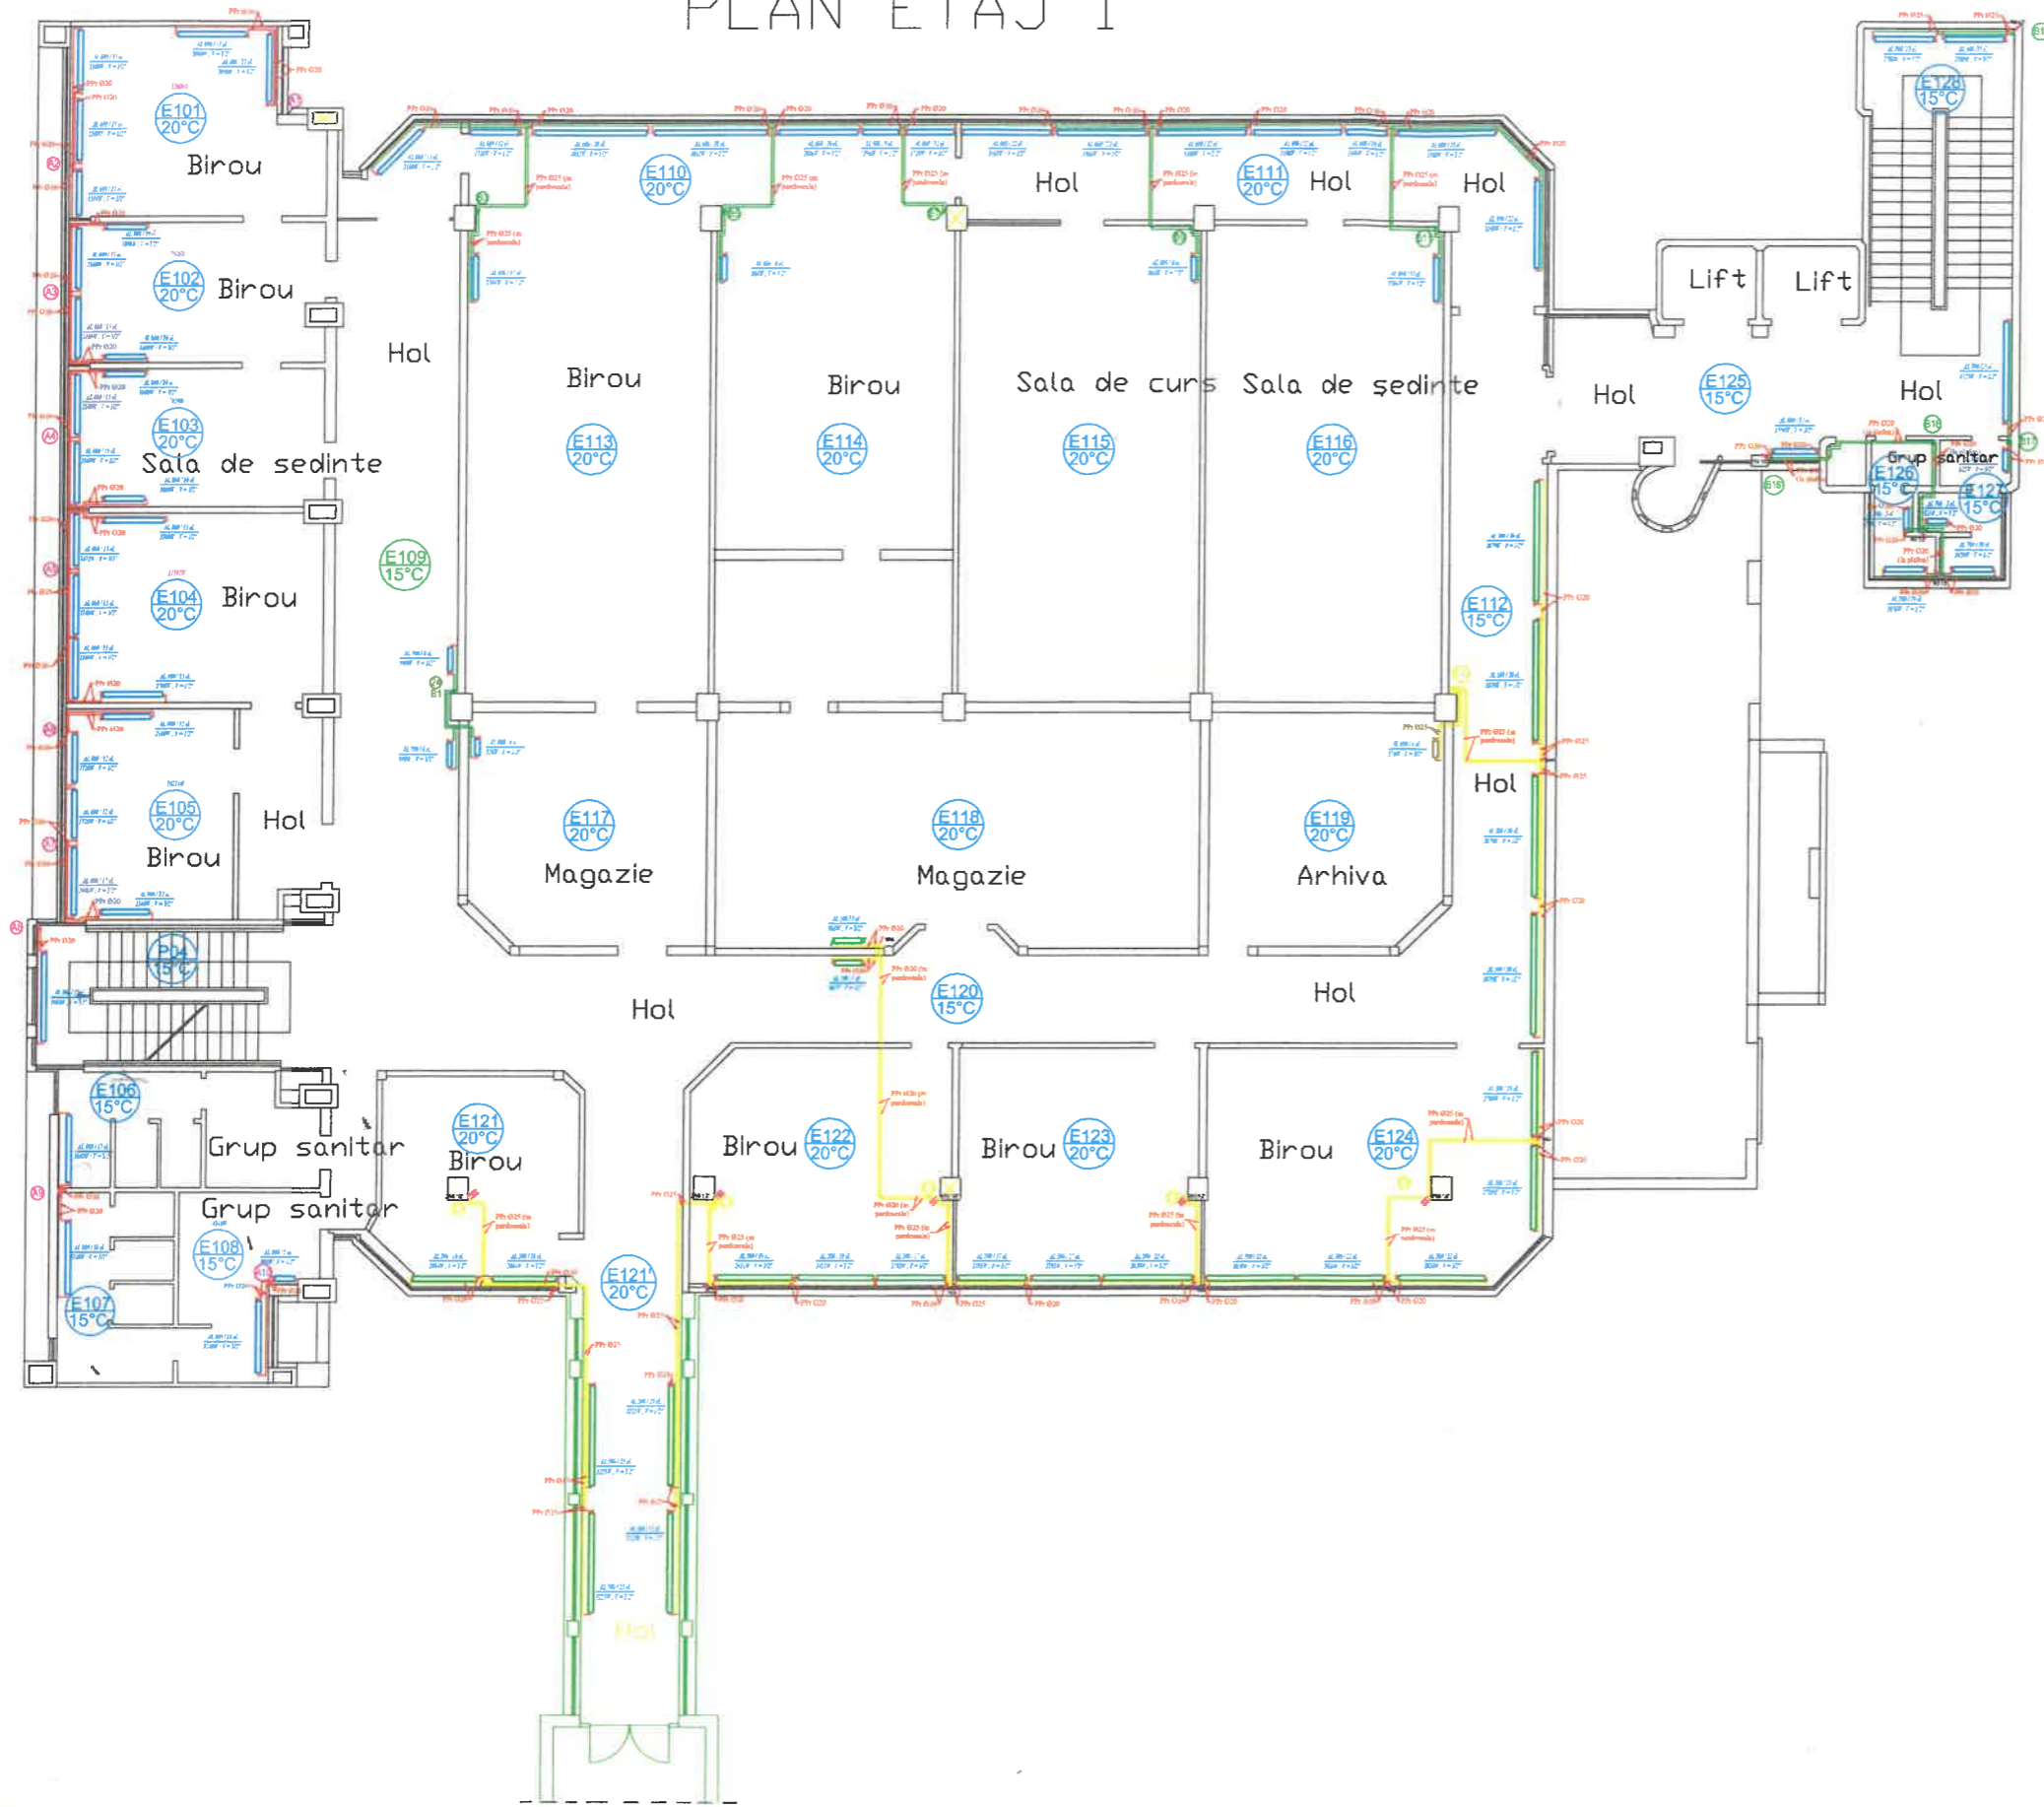

PLAN ETAJ 2

